

MARK
DYSON
SURVEYORS
LIMITED

01392 833828
www.markdysonproperty.co.uk

New Farmhouse
at
Burrowton Farm
Broadclyst
Exeter EX5 3BQ

PLAN TYPE	Proposed Elevations
SCALE	1:100 when printed at A3
DATE	12.8.17
REF.	TM656e.P4b



EXTERNAL MATERIALS
Grey ridge tiles; natural roof slates;
black metal gutters & downpipe;
natural slatehanging to first floor;
colourwashed render with stone
porch; wood effect window & door
frames, barge boards and fascias

AMENDED

17/1422/FUL


West



East



North

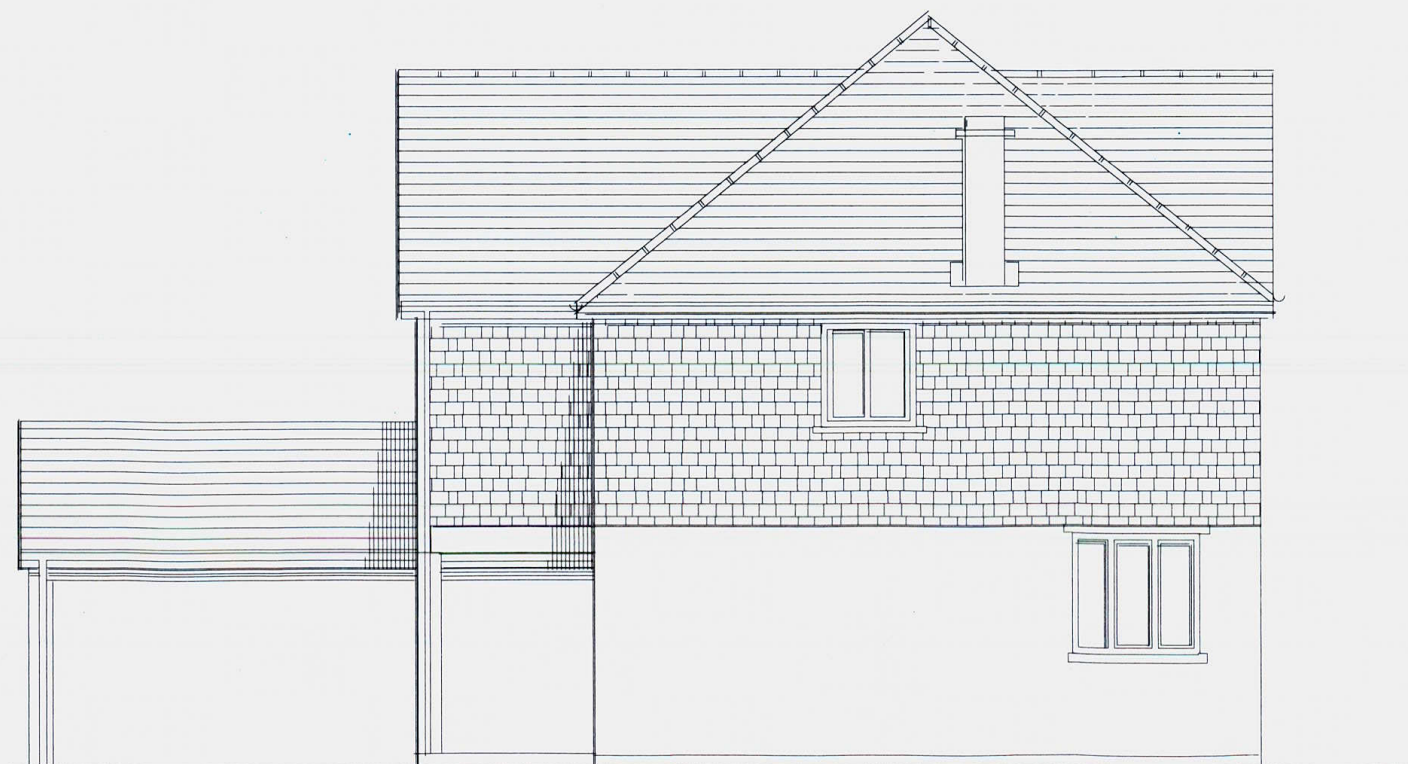

South



EAST DEVON DISTRICT COUNCIL ECONOMY			
17 AUG 2017			
ACK	CIRC	SEEN	FILE