




17/1422/FOL

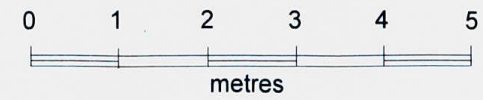

Ground Floor

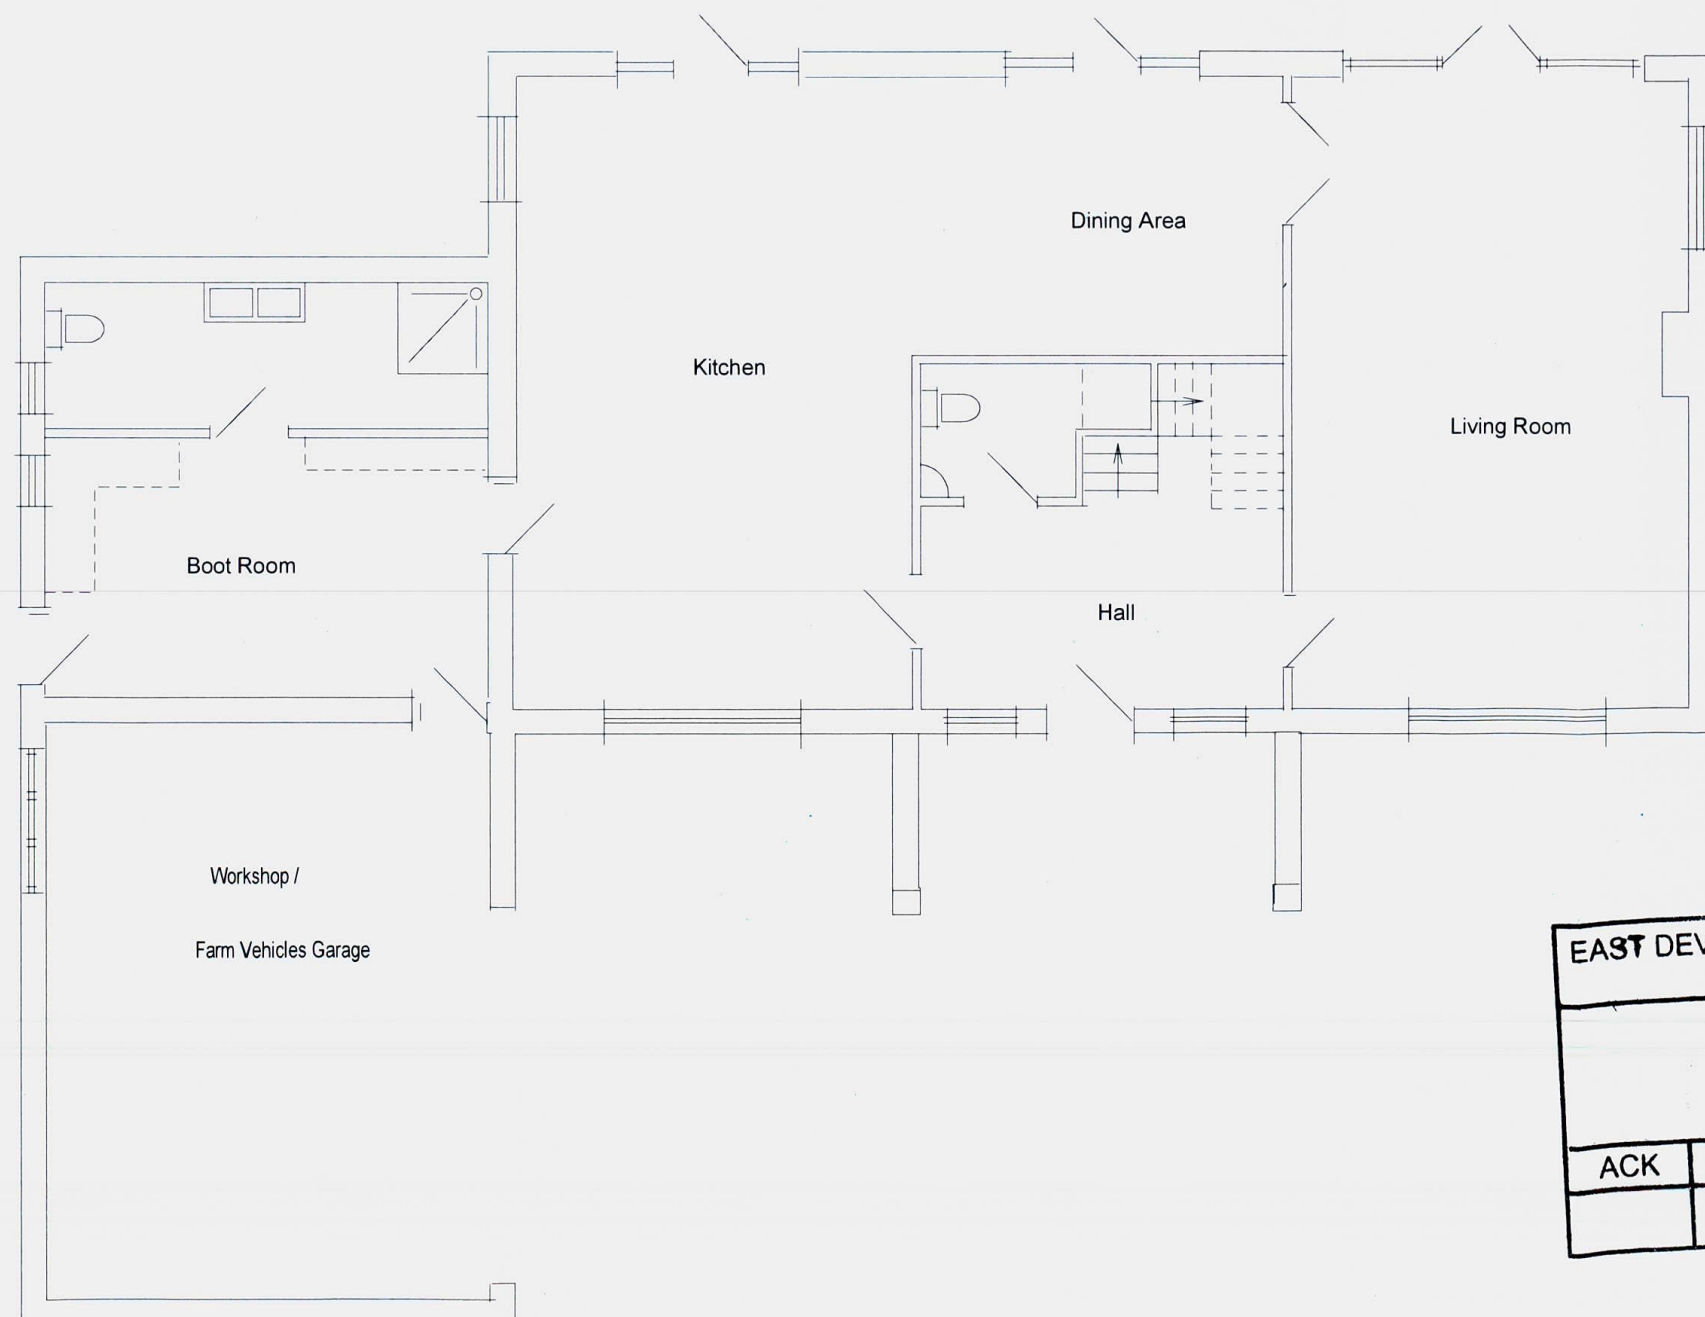

First Floor

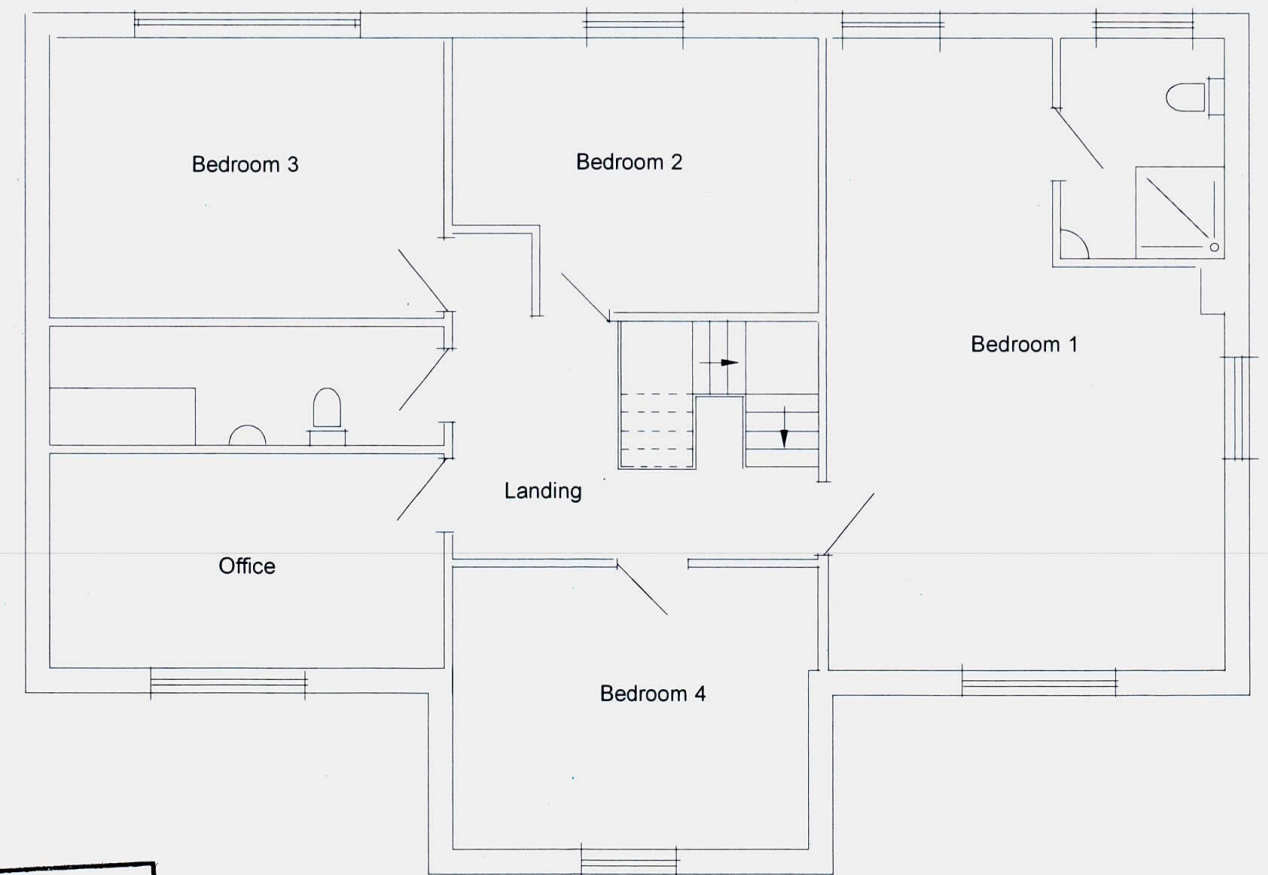

Internal habitable floor area = 184.64 sq m

Area for farm use: Garage /workshop/ boot room & WC / office = 69.17 sq m

**MARK
DYSON**
SURVEYORS
LIMITED

01392 833828

www.markdysonproperty.co.uk

New Farmhouse
at
Burrowton Farm
Broadclyst
Exeter EX5 3BQ

PLAN TYPE	Proposed Floor Plans
SCALE	1:100 when printed at A3
DATE	12.8.17
REF.	TM656e.P2b

EAST DEVON DISTRICT COUNCIL ECONOMY			
17 AUG 2017			
ACK	CIRC	SEEN	FILE

AMENDED