


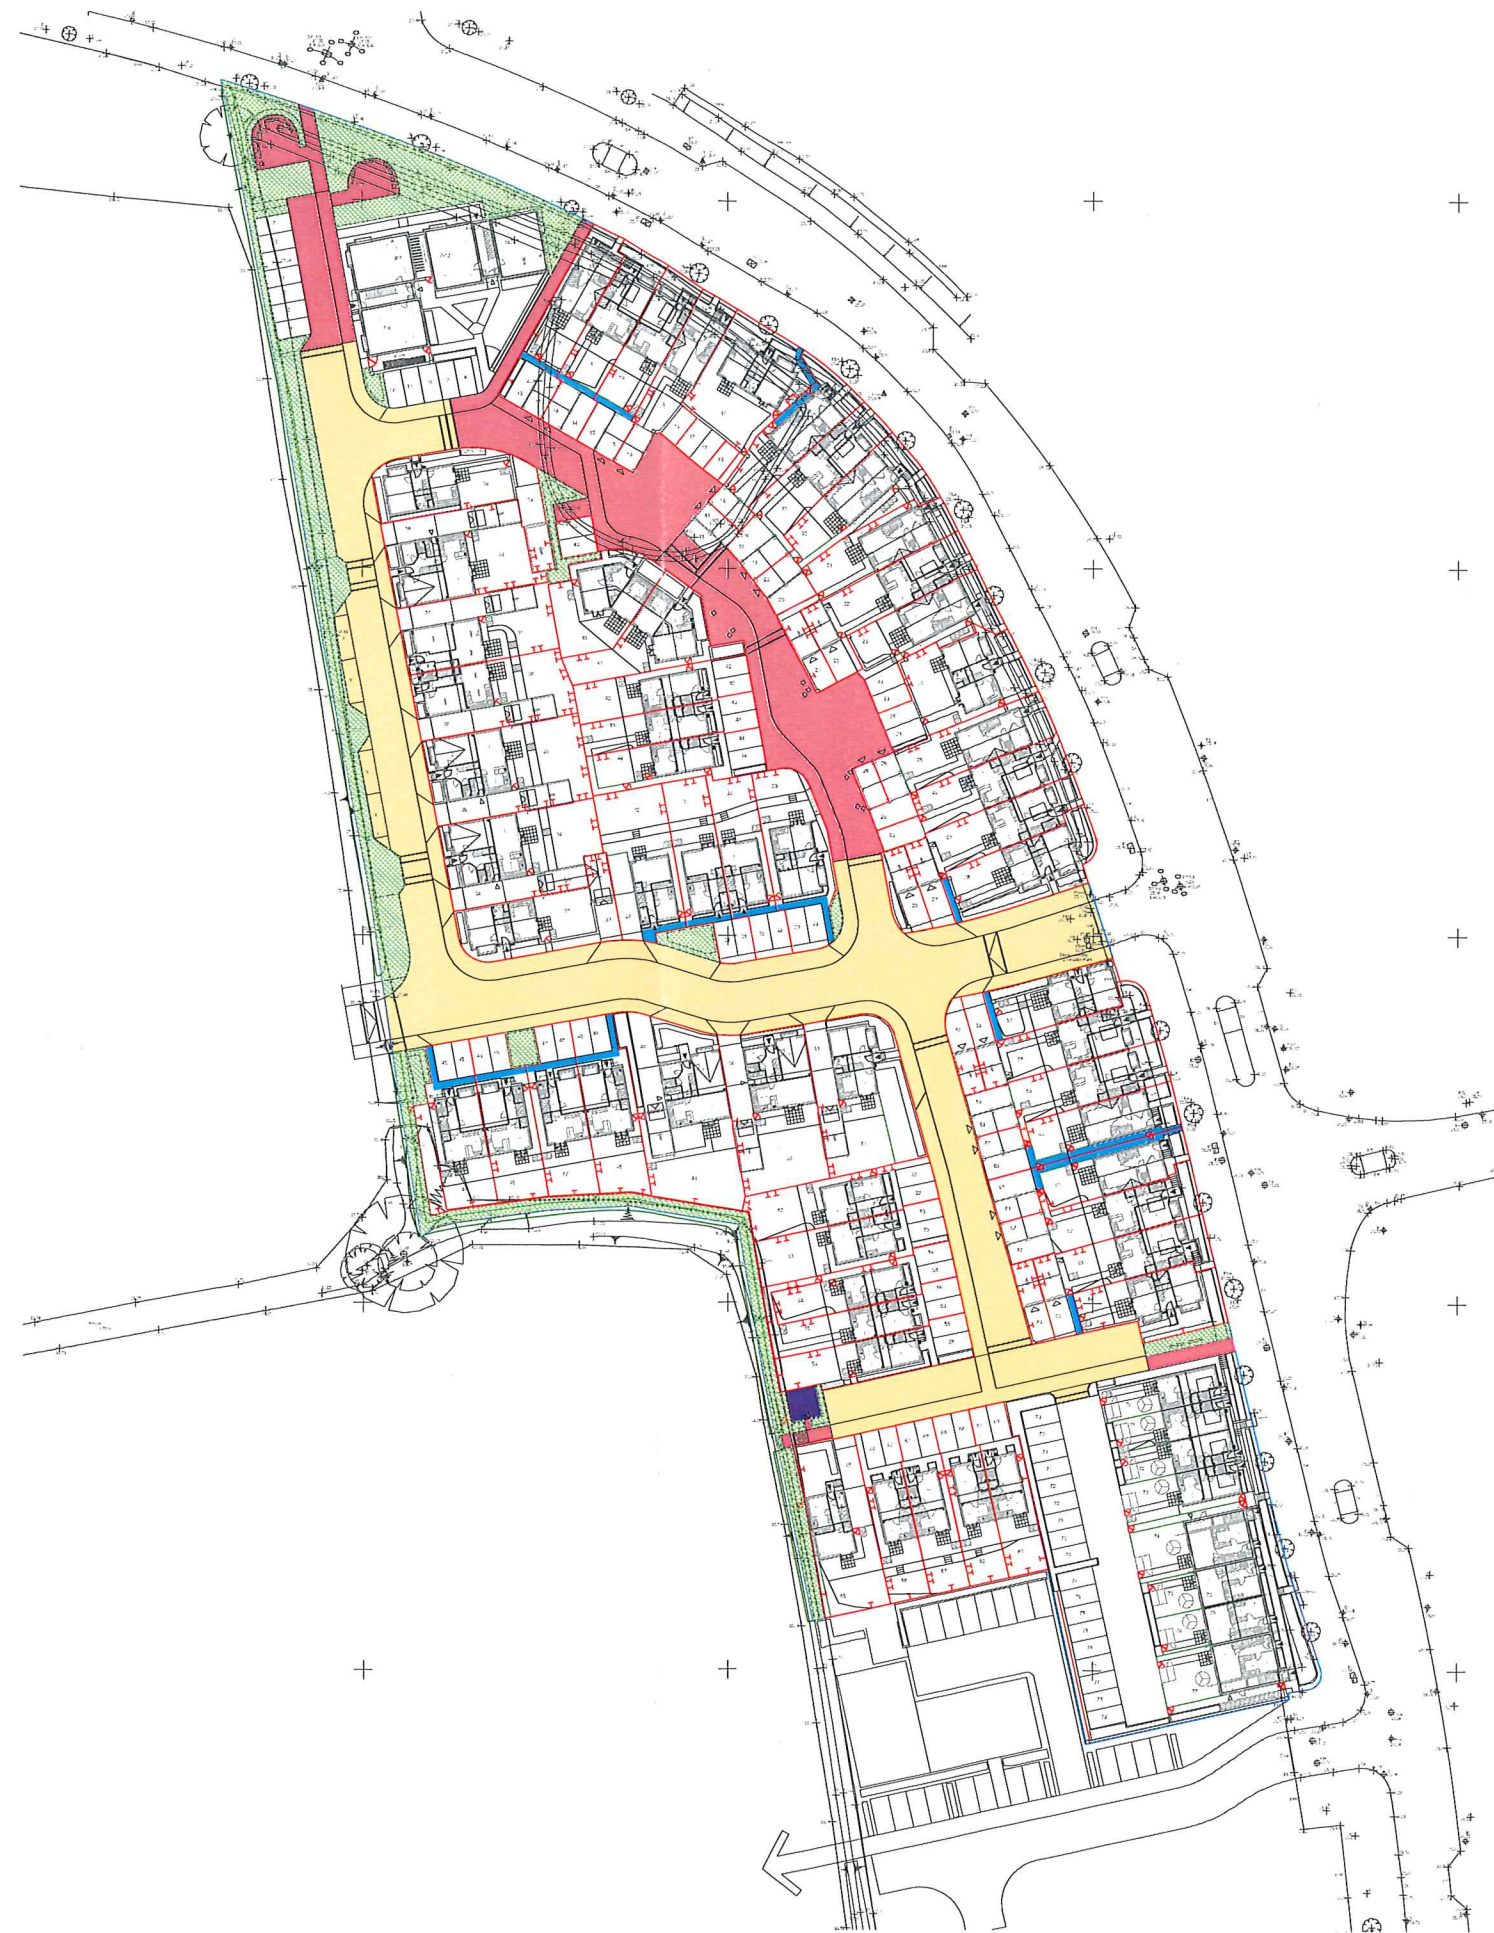

NOTES:
 No dimensions to be scaled off this drawing.
 All sizes to be verified on site.
 All dimensions on this drawing in millimetres unless otherwise stated.
 All information on this drawing is copyright ©.

KEY

- OVERALL ESTATE BOUNDARY
- PLOT BOUNDARY
- AFORDABLE HOUSING BOUNDARY
- OWNERSHIP 'T' DELINEATION
- PROPOSED ADOPTABLE HIGHWAY, FOOTPATHS AND STEPS
- LAND MANAGEMENT COMPANY MAINTAINED ACCESS / DRIVEWAYS / ROADS
- LAND MANAGEMENT COMPANY - NON-EXCLUSIVE SOFT LANDSCAPE AMENITY AREA / ECOLOGICAL AREA
- ACCESS RIGHTS BY FOOT TO RELEVANT PLOTS
- UTILITY SERVICES OWNERSHIP

0m 10m 20m
 SCALE 1:500

NOTE:-
 ALSO REFER TO DRAINAGE MANAGEMENT PLAN NO. D0189/DMP1



x	xx.xx.xx	Insert Text	xxx
REV	DATE	DESCRIPTION	BY



Cavanna House, Riviera Park,
 Nicholson Rd, Torquay, Devon. TQ2 7TD
 Telephone: (01803) 618588 FAX: (01803) 618691
 www.cavannahomes.co.uk

Project Title:
Equinox 1
Tithebarn Green Link Road
Exeter

Drawing Title:
Conveyance Plan

Drawing No: **D0189.CAV.100**

Drawing Status: **Preliminary**

Scale: **1:500@A1** Revision: **-**

Date: **Nov. 2018** Drawn by: **JFR**