

MARK
DYSON
SURVEYORS
LIMITED
01392 833828
tmdyson@tiscali.co.uk

New Farm Dwelling
at
Burrowton, Broadclyst, Exeter EX5 3BQ

PLAN
TYPE

Proposed Site Plan with levels

SCALE

1:500 / A3 1:250/A1


DATE

6.6.17


REF.

TM656e.P1a

Levels are expressed in metres relative to the
Datum indicated

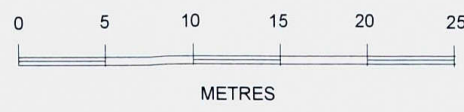

17/1422/FUL

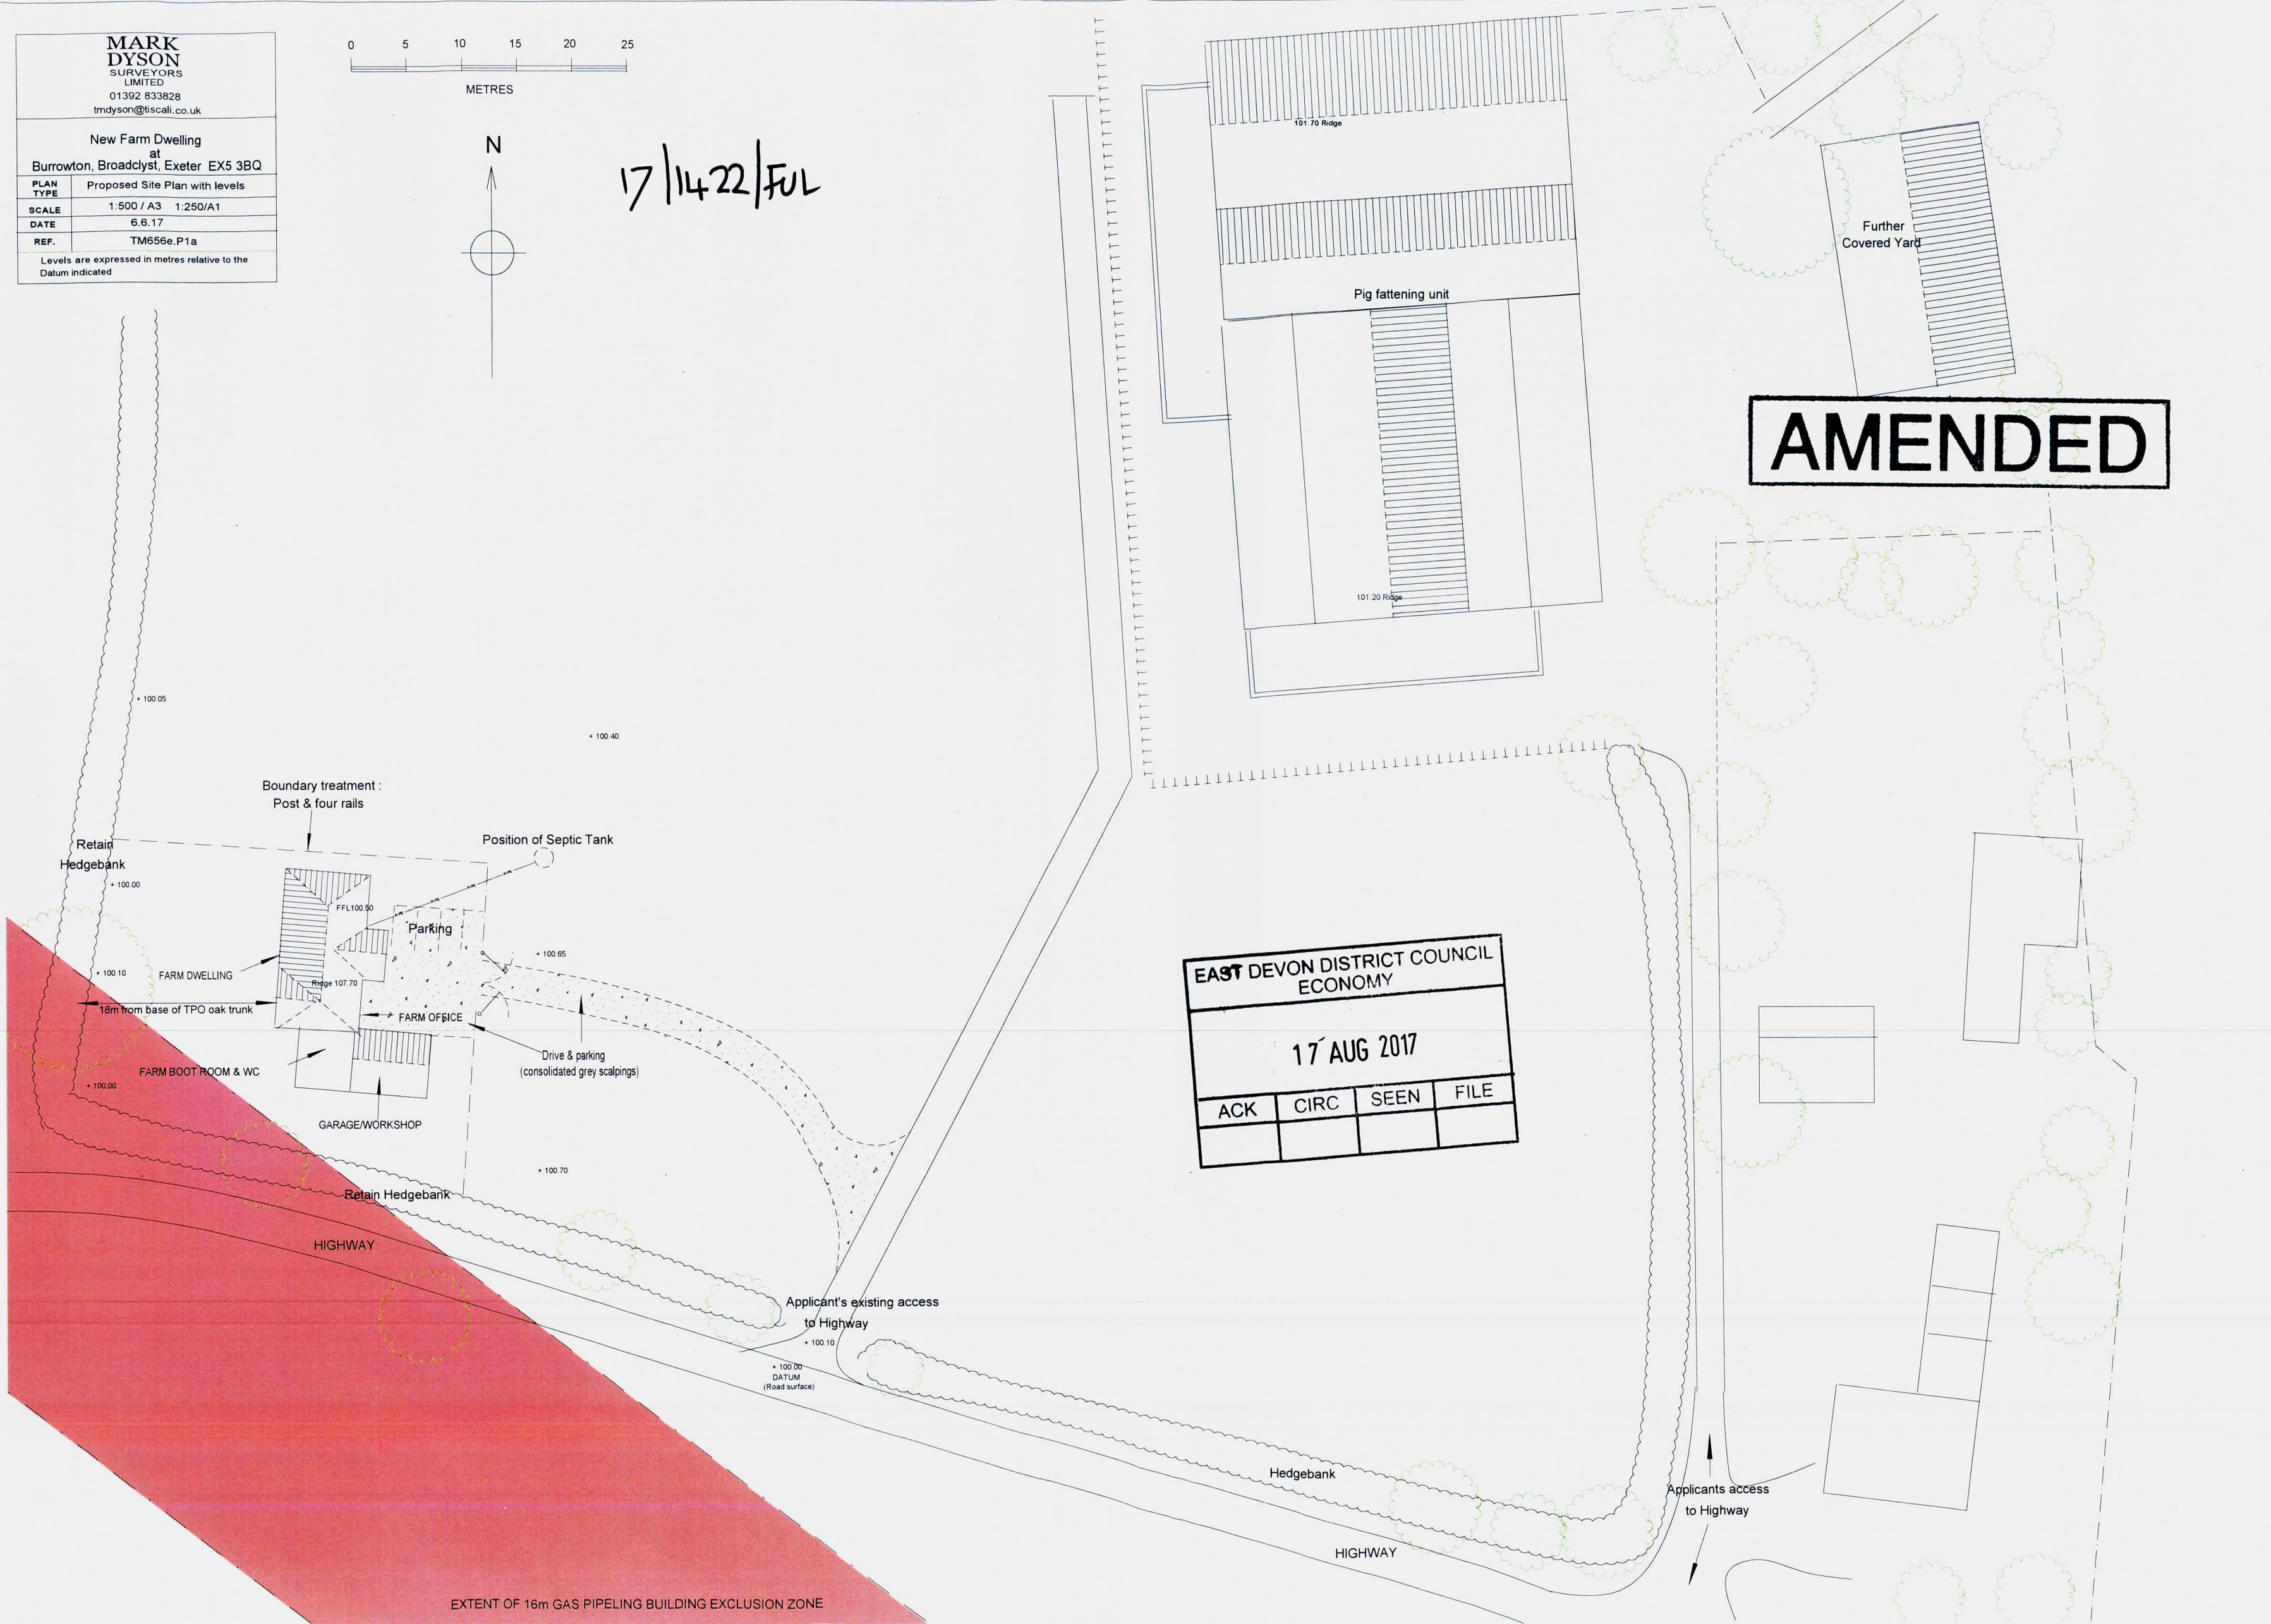

AMENDED

EAST DEVON DISTRICT COUNCIL
ECONOMY

17 AUG 2017

ACK	CIRC	SEEN	FILE

EXTENT OF 16m GAS PIPELING BUILDING EXCLUSION ZONE